

MARION COUNTY SURVEYOR'S OFFICE



SECTION CORNER RECORD

DEBRA S. JENKINS
MARION COUNTY SURVEYOR

SEC. 34 TWN. 15_N RNG. 3_E

BRYAN F. CATLIN, PLS
TECHNICAL SUPERVISOR

Date: 7-30-09
Party Chief: Wilcoxen
Crew: Finney
Type of Marker: Harrison (west edge of ditch)
Method of Establishment: County: 9-14-1997
IN S.P.C. E Zone, NAD 83
Name: 15033402
N: 495 150.501 0(m)
E: 55 382.357 0(m)
Ties by EDM

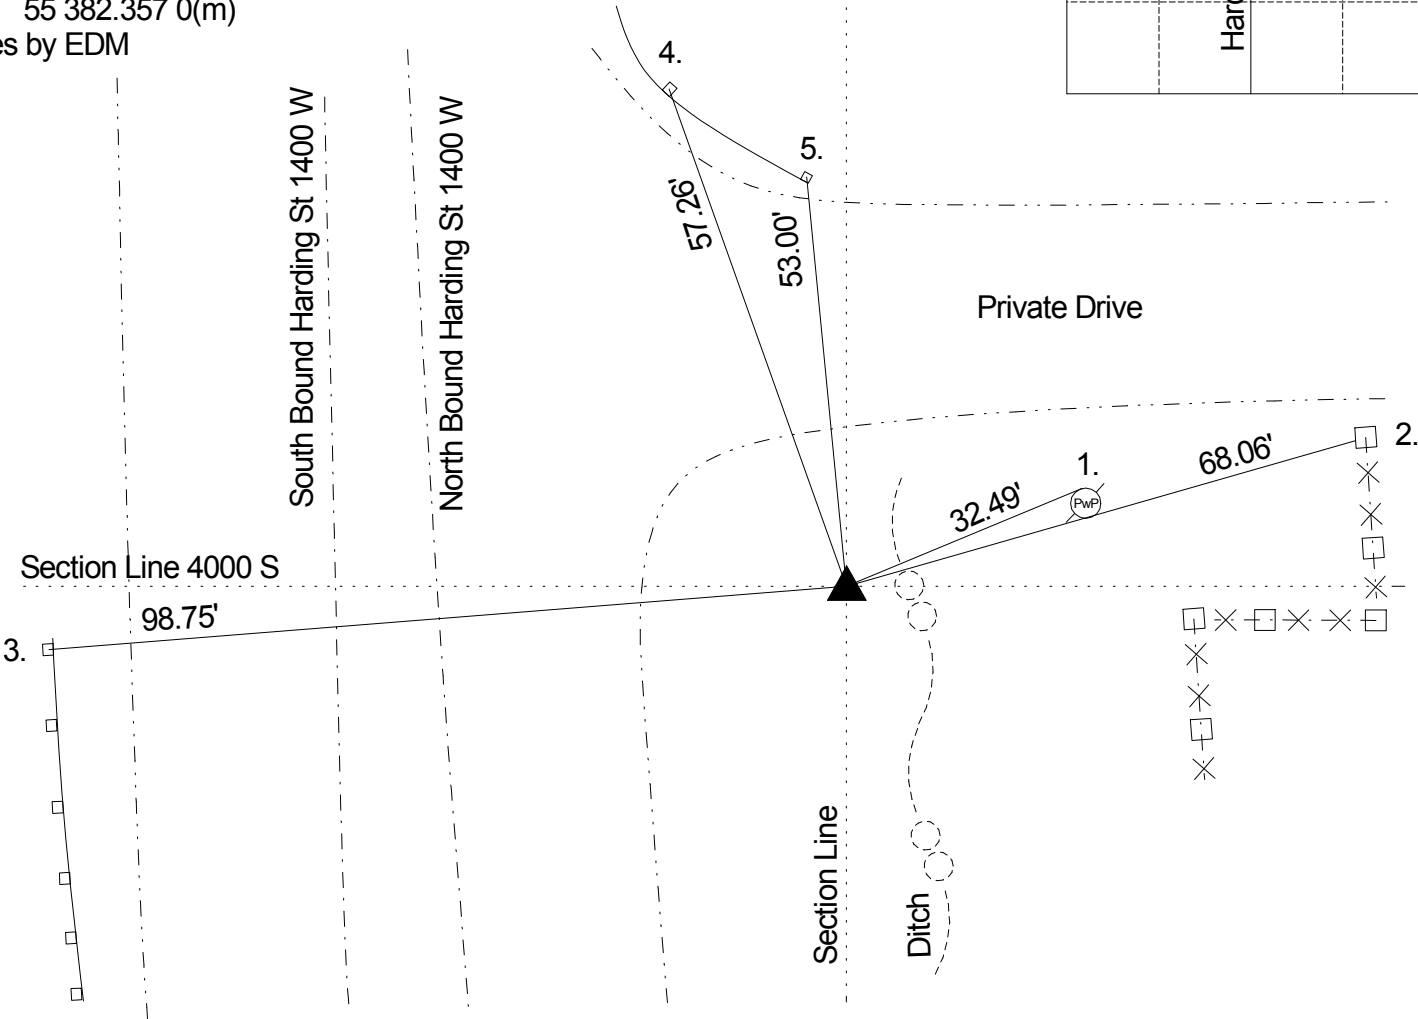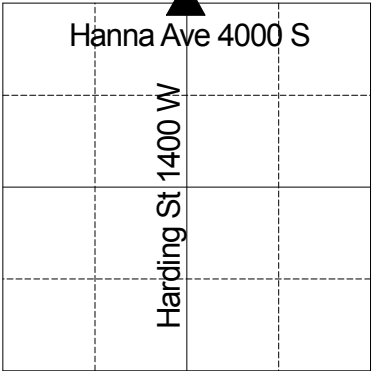

Original post set 1820 by Wm. B. Laughlin with witnesses: 12" hickory N 72 W 12 links, 12" buckeye N 65 E 20 links per Marion County Atlas pg. 6. Survey by D.B. Hosbrook 6-19-1850 indicates no stone nor witnesses per Perry Township Legal Survey Book pg. 18. Burres 10-11-1948 called a cut cross in concrete. Hankins 9-2-1960 called a road nail. McLand 4-18-73 called a road nail 2" down. Miller 10-14-75 called a RR spike. Green 12-17-82 called a 5/8" steel rebar. Whiteside 9-14-97 called a MCSO capped rebar. Excavated by Wilcoxen 11-8-1999 and Harrison was set by GPS coordinates. Retied 10-01-2004 by Wilcoxen. Retied 7-30-09 by Wilcoxen.

REF.	DISTANCE	DESCRIPTION
1.	32.49'	PK nail N PwP #116-663A 4" up
2.	68.06'	Face of 3" steel gate post (4005 S Harding / Indy Transport)
3.	98.75'	Mag nail w/brass washer in top of guard rail post
4.	57.26'	Mag nail w/brass washer in top of guard rail post
5.	53.00'	Mag nail w/brass washer in top of guard rail post